


**ELEVATIONS @ JOINTS.**

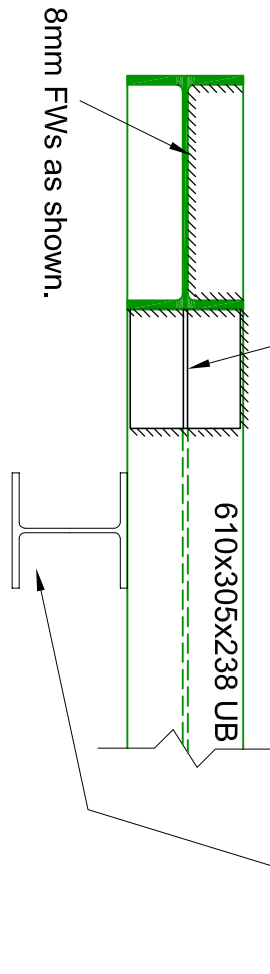


**DETAIL 1.**

Scale 1:20 @ A1

**DETAIL 2.**

Scale 1:20 @ A1

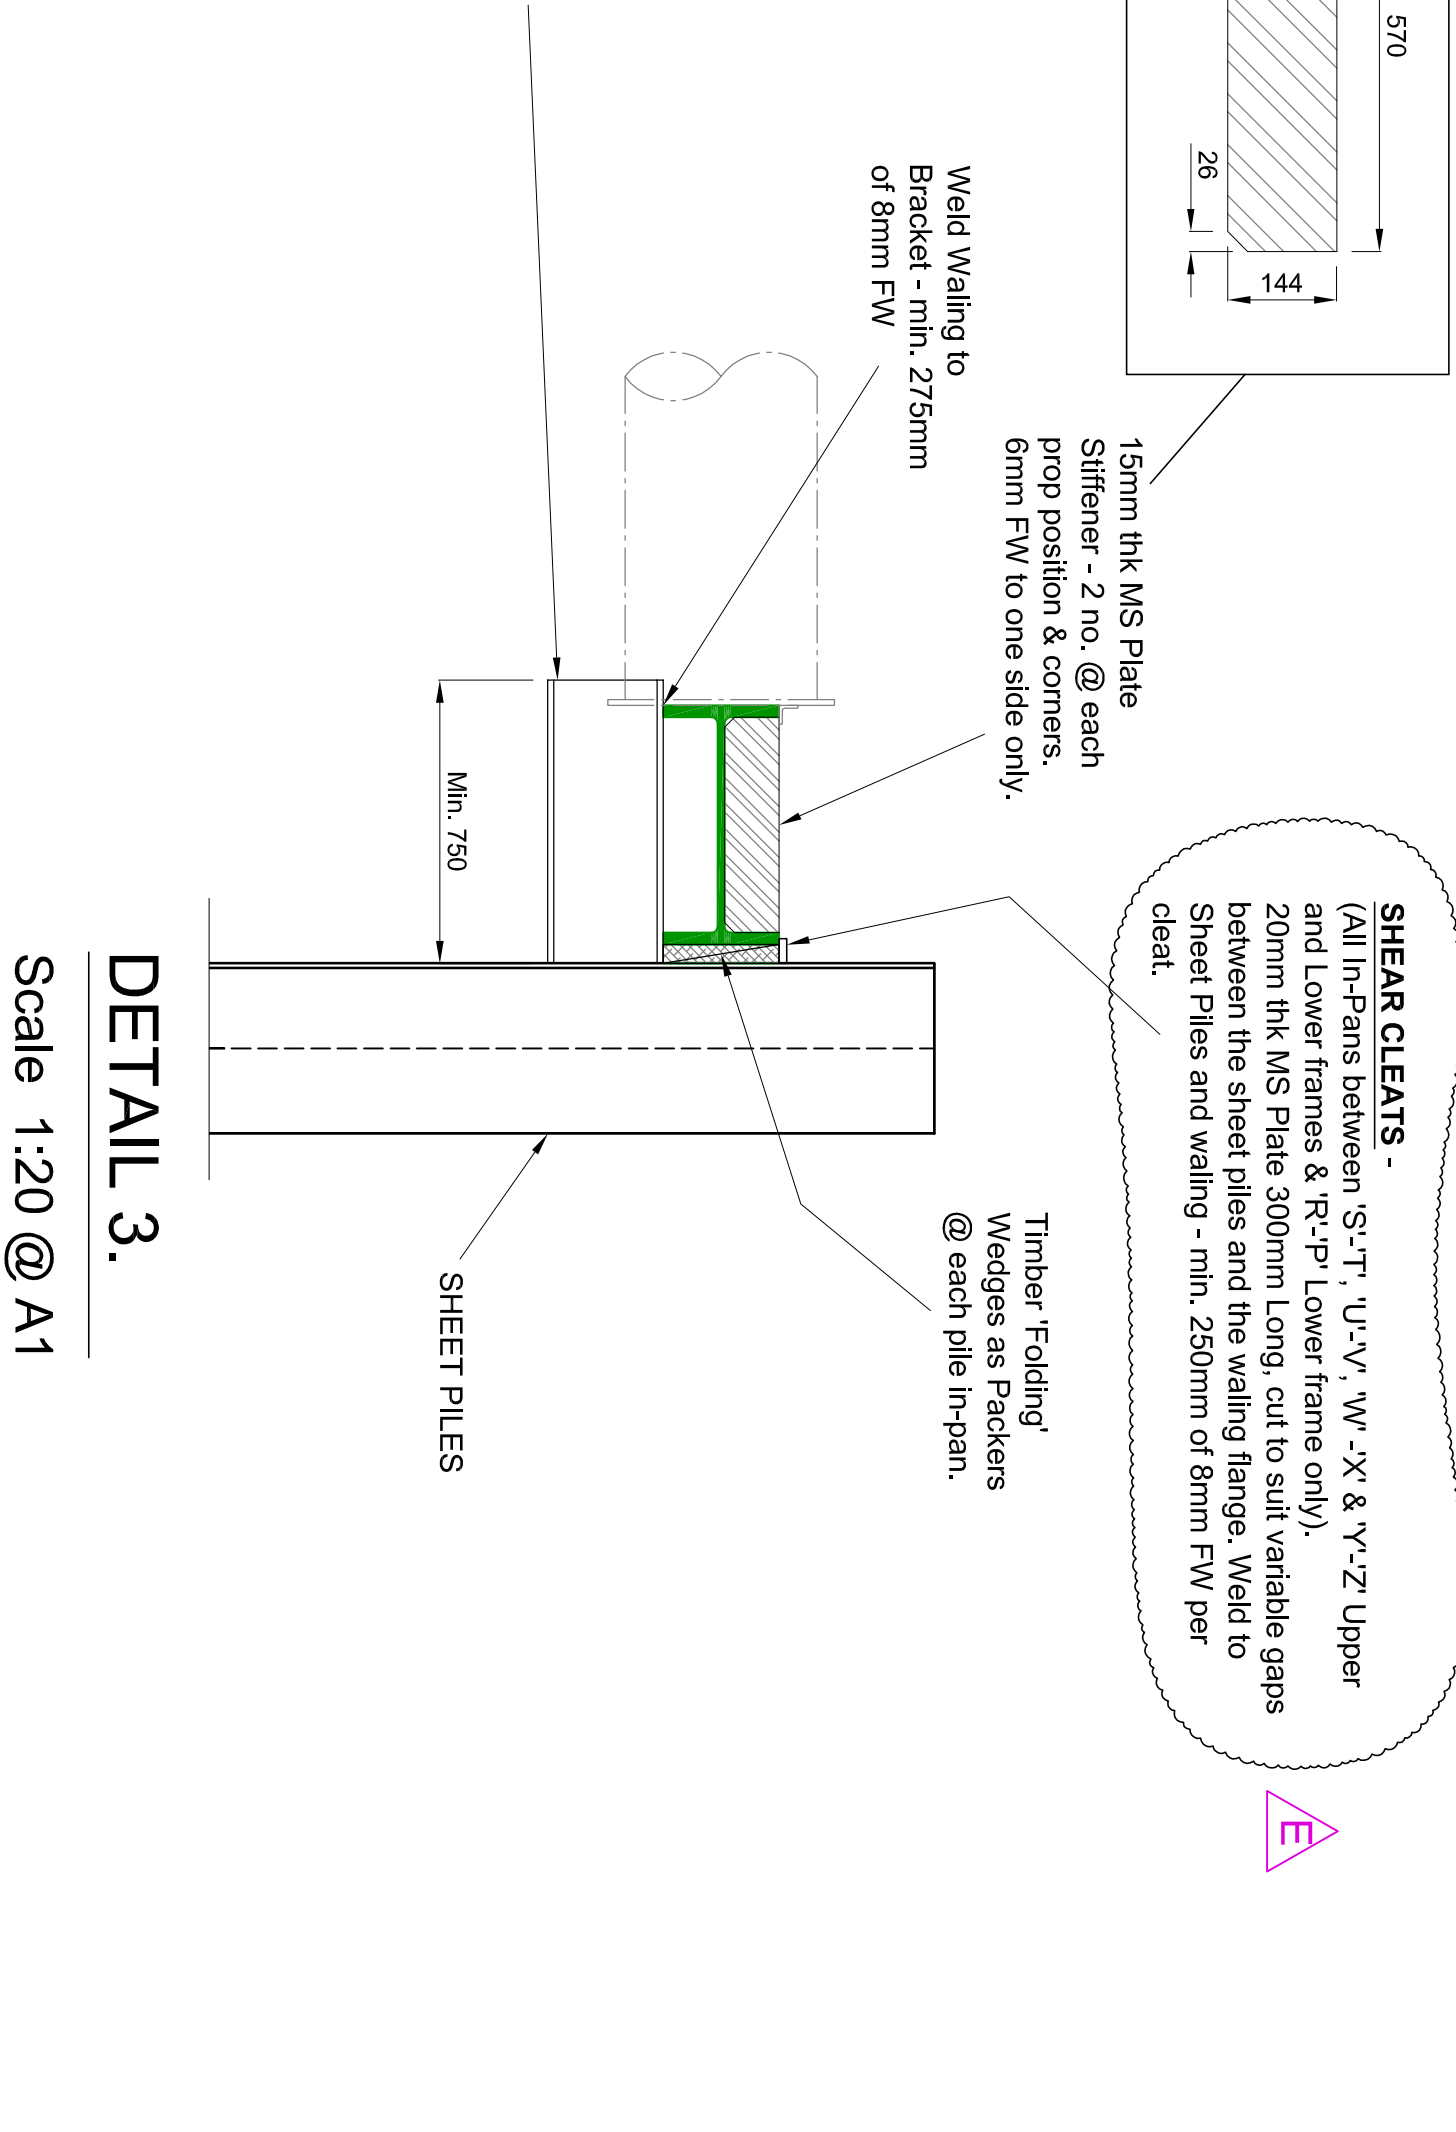

**DETAIL 3.**

Scale 1:20 @ A1




**NOTES**

1. See SPUK drg C1033/BR/01 for General Notes.

**FOR CONSTRUCTION**

**BEARING PLATE DETAIL**

Scale 1:20 @ A1

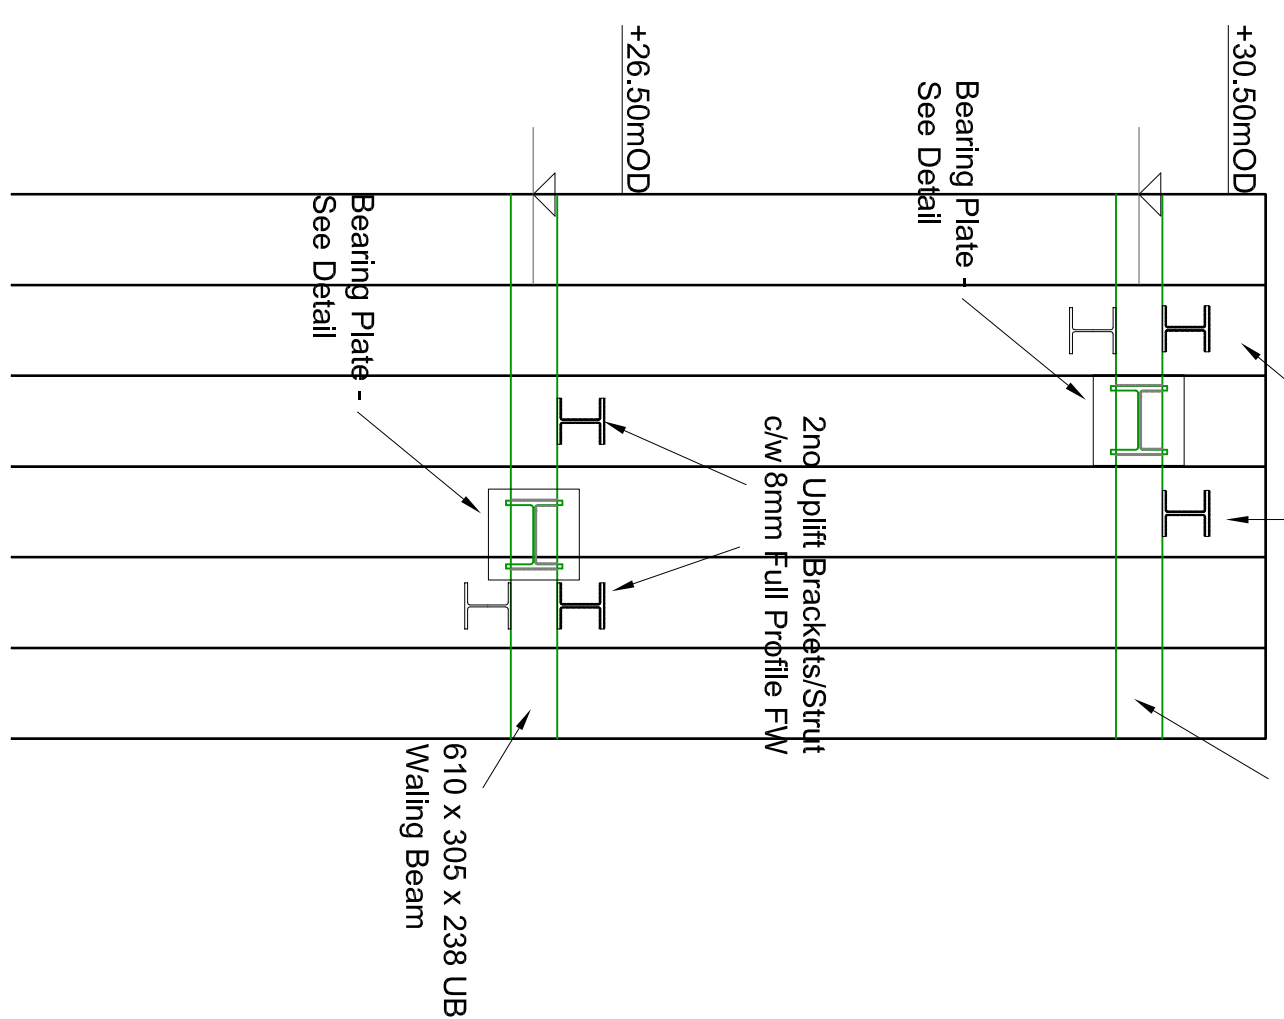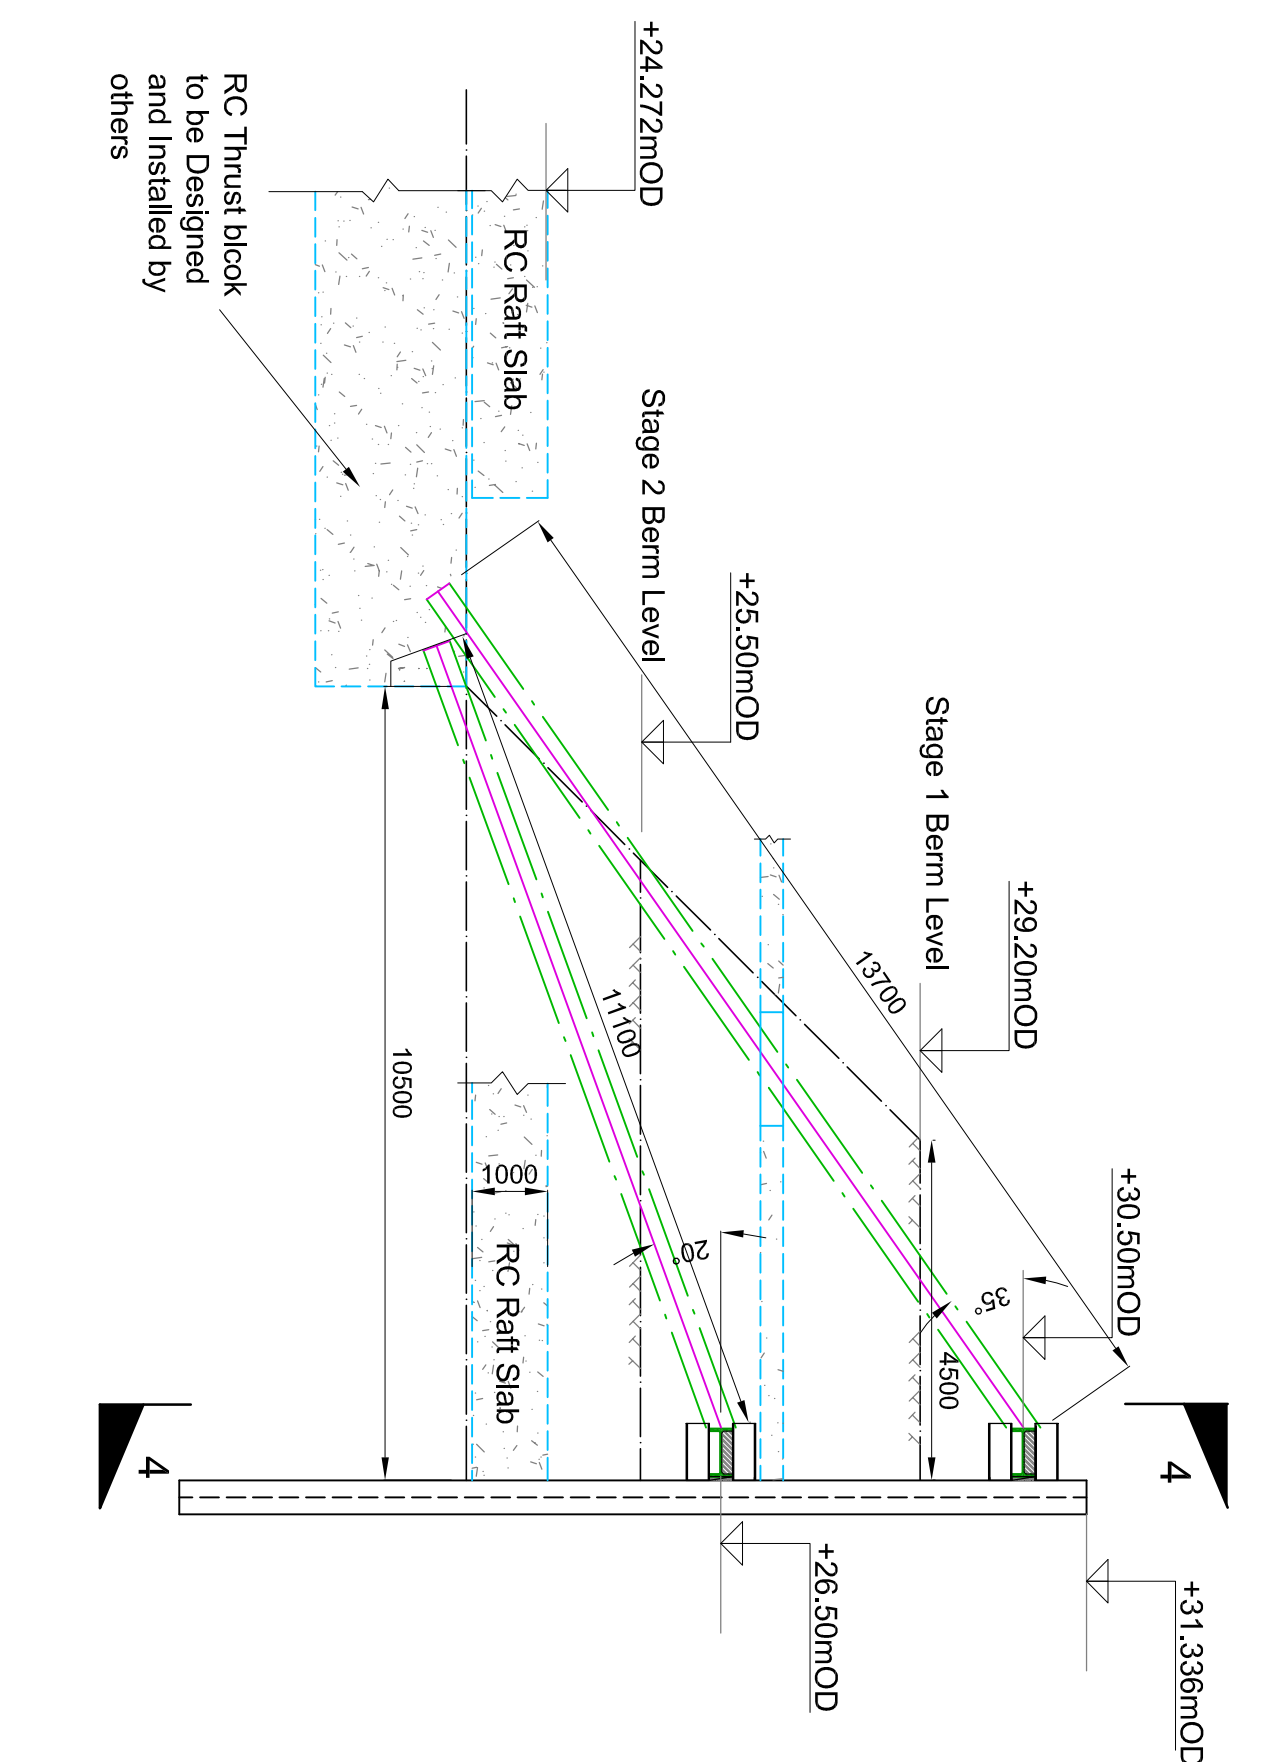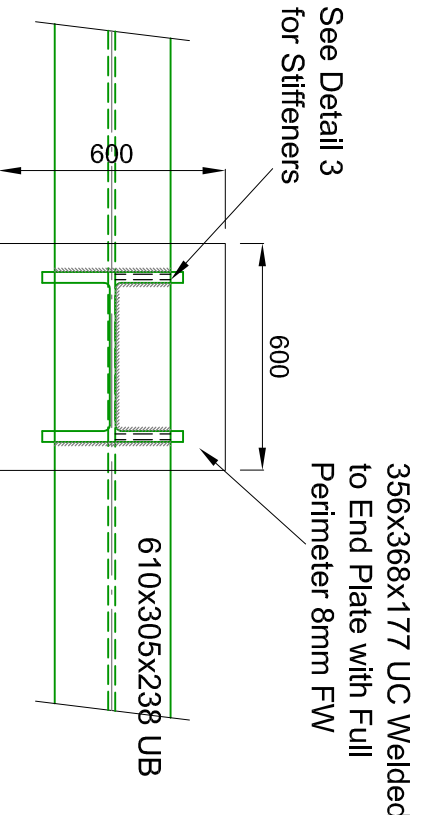

**TEMPORARY PROPPING : SECTION 1-1**

Scale 1:100 @ A1

**TEMPORARY PROPPING : SECTION 3-3**

Scale 1:100 @ A1

**ELEVATION 4-4**

Scale 1:50 @ A1

Drawing Title : <b>SHEET PILE WALLS : TEMPORARY PROPPING - DETAILS.</b>		
AUGUST 2014	Scale : Shown	Drawn by : G.Potts
Original Size A1	Drawing No. C1033/BR/02	Checked : E

Oakfield House, Rough Hey Road,  
Grimsargh, Preston, PR2 5AR  
Telephone: 01772 794141  
Facsimile: 01772 795151  
E-Mail: enquires@sheepilinguk.com  
web: www.sheepilinguk.com



McGEE GROUP LTD.

Project :  
**CAMPDEN HILL :-  
BASEMENT.**

Client : <b>McGEE GROUP LTD.</b>		
Project : <b>CAMPDEN HILL :- BASEMENT.</b>		
E	13/11/14	SHEAR CLEATS REVISED
D	07/10/14	RAKING STRUT LENGTHS AMENDED
C	26/09/14	RAKING STRUT DETAILS AMENDED
B	12/09/14	RAKING STRUT DETAILS ADDED
A	26/08/14	FOR CONSTRUCTION
P1	15/08/14	FIRST ISSUE-FOR REVIEW

Project : <b>CAMPDEN HILL :- BASEMENT.</b>		
Client : <b>McGEE GROUP LTD.</b>		
E	13/11/14	SHEAR CLEATS REVISED
D	07/10/14	RAKING STRUT LENGTHS AMENDED
C	26/09/14	RAKING STRUT DETAILS AMENDED
B	12/09/14	RAKING STRUT DETAILS ADDED
A	26/08/14	FOR CONSTRUCTION
P1	15/08/14	FIRST ISSUE-FOR REVIEW