



- NOTES**
1. See also SPUK Method Statement.
 2. Setting out by others.
 3. Pile numbers, wall plan lengths and pile orientations indicated are indicative only and are subject to rolling and installation tolerances.
 4. For Overall Site GA See SPUK Dwg. C879/GA/01 For Wingwall GA and Details See SPUK Dwg. C879/GA/03
 5. All Corners to be fully interlocked using E22 Clutch bar.

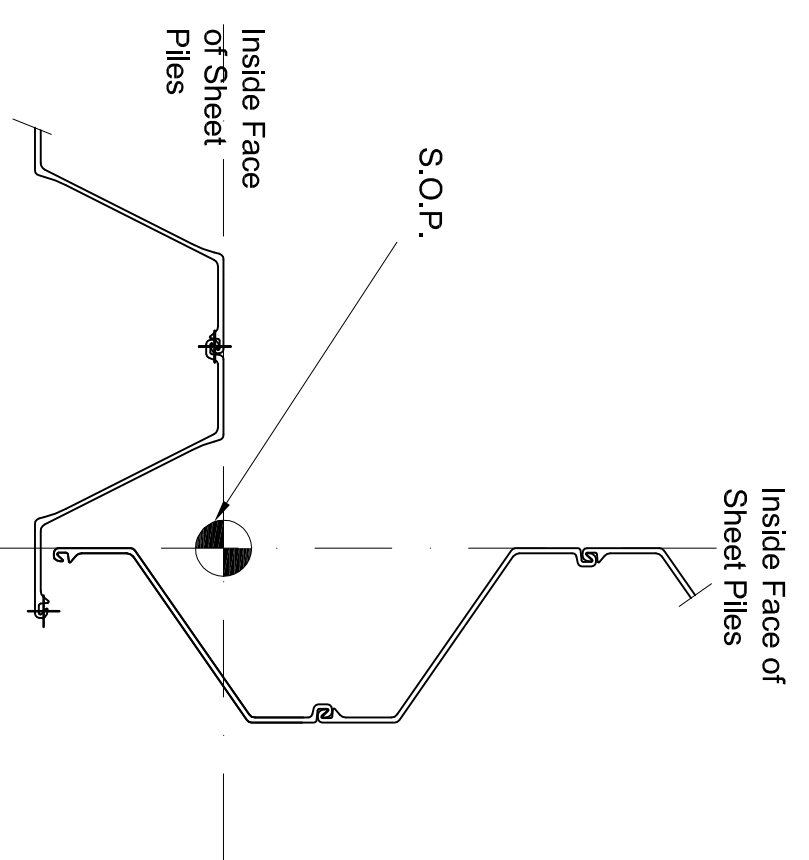

SETTING OUT DETAIL
Scale 1:20

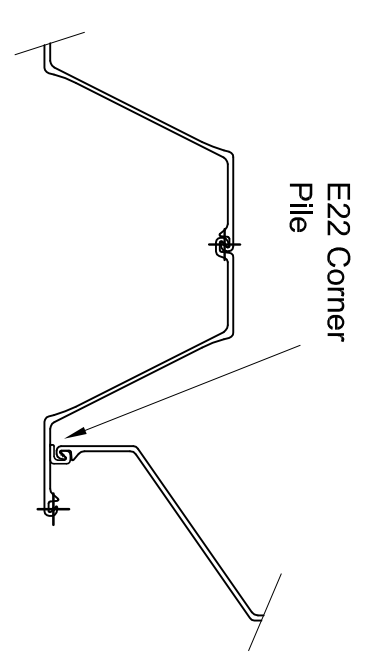

TYPICAL CORNER DETAIL
Scale 1:20

NO	DATE	DESCRIPTION	BY
B	22/12/11	PILE LENGTHS AMENDED	ES
A	22/12/11	DIMENSIONS ADDED, NOTES AMENDED, TO SUIT CLIENT'S COMMENTS	ES
P1	20/12/11	FIRST ISSUE-FOR REVIEW	ES

Client: **GCA**

Project: **HUNTINGTON WW/TW**

Drawing Title: **SHEET PILING COFFERDAMS GENERAL ARRANGEMENT**

Scale @ A1:	Shown	Drawn by:	Checked:
DEC 2011	Shown	E SNAPE	
Original Size A1	Drawing No.	C879/GA/02	Revision:
			B

Oakfield House, Rough Hey Road,
Grimstagh, Preston, PR2 3NR
Telephone: 01772 794141
Facsimile: 01772 795151
E-Mail: enquiries@sheetpilinguk.com
web: www.sheetpilinguk.com

