
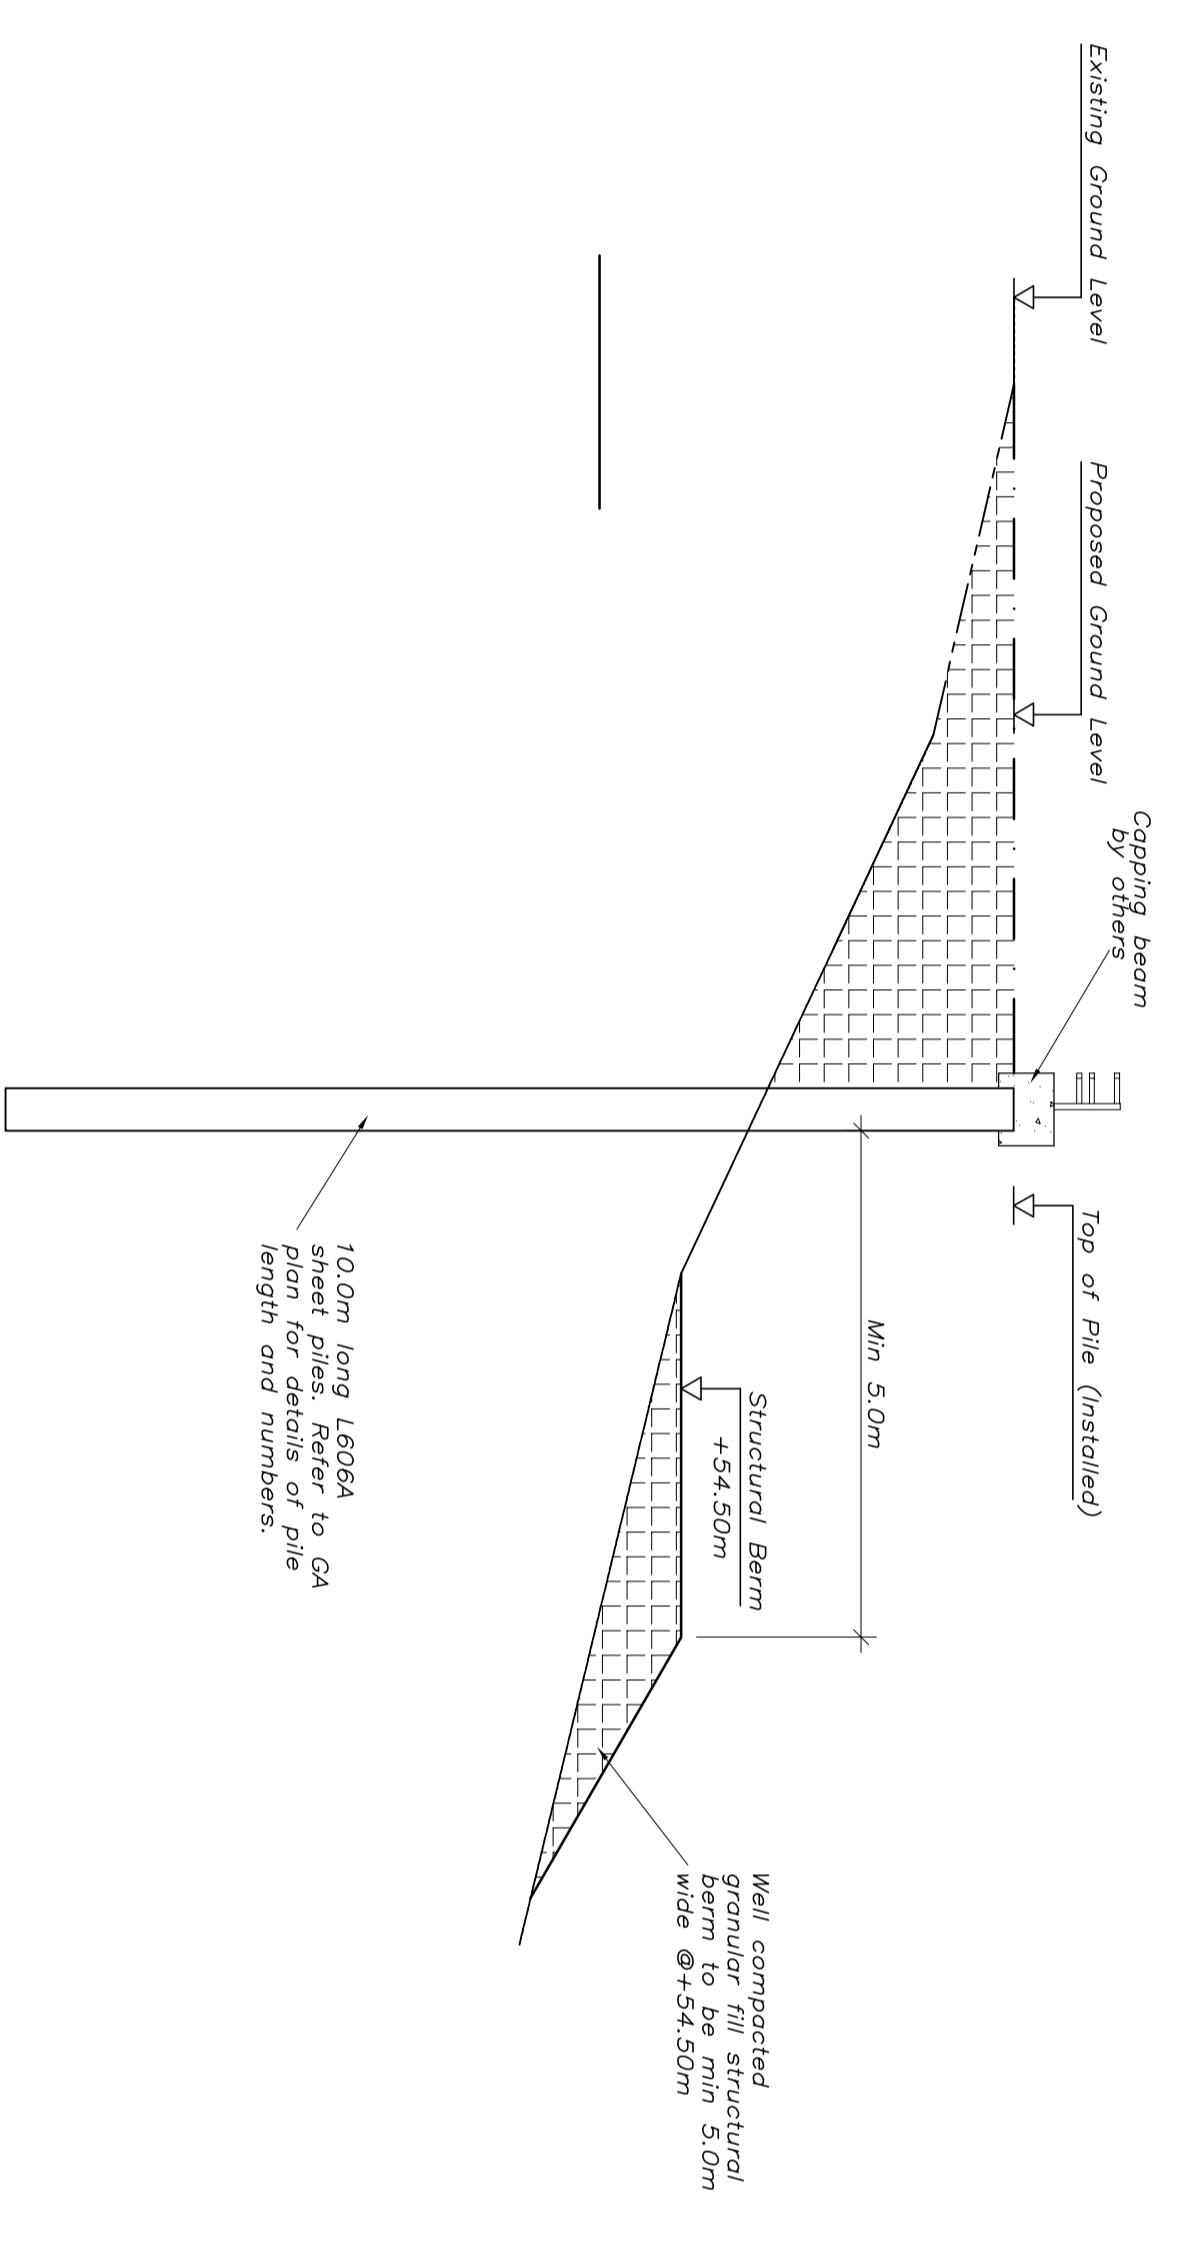
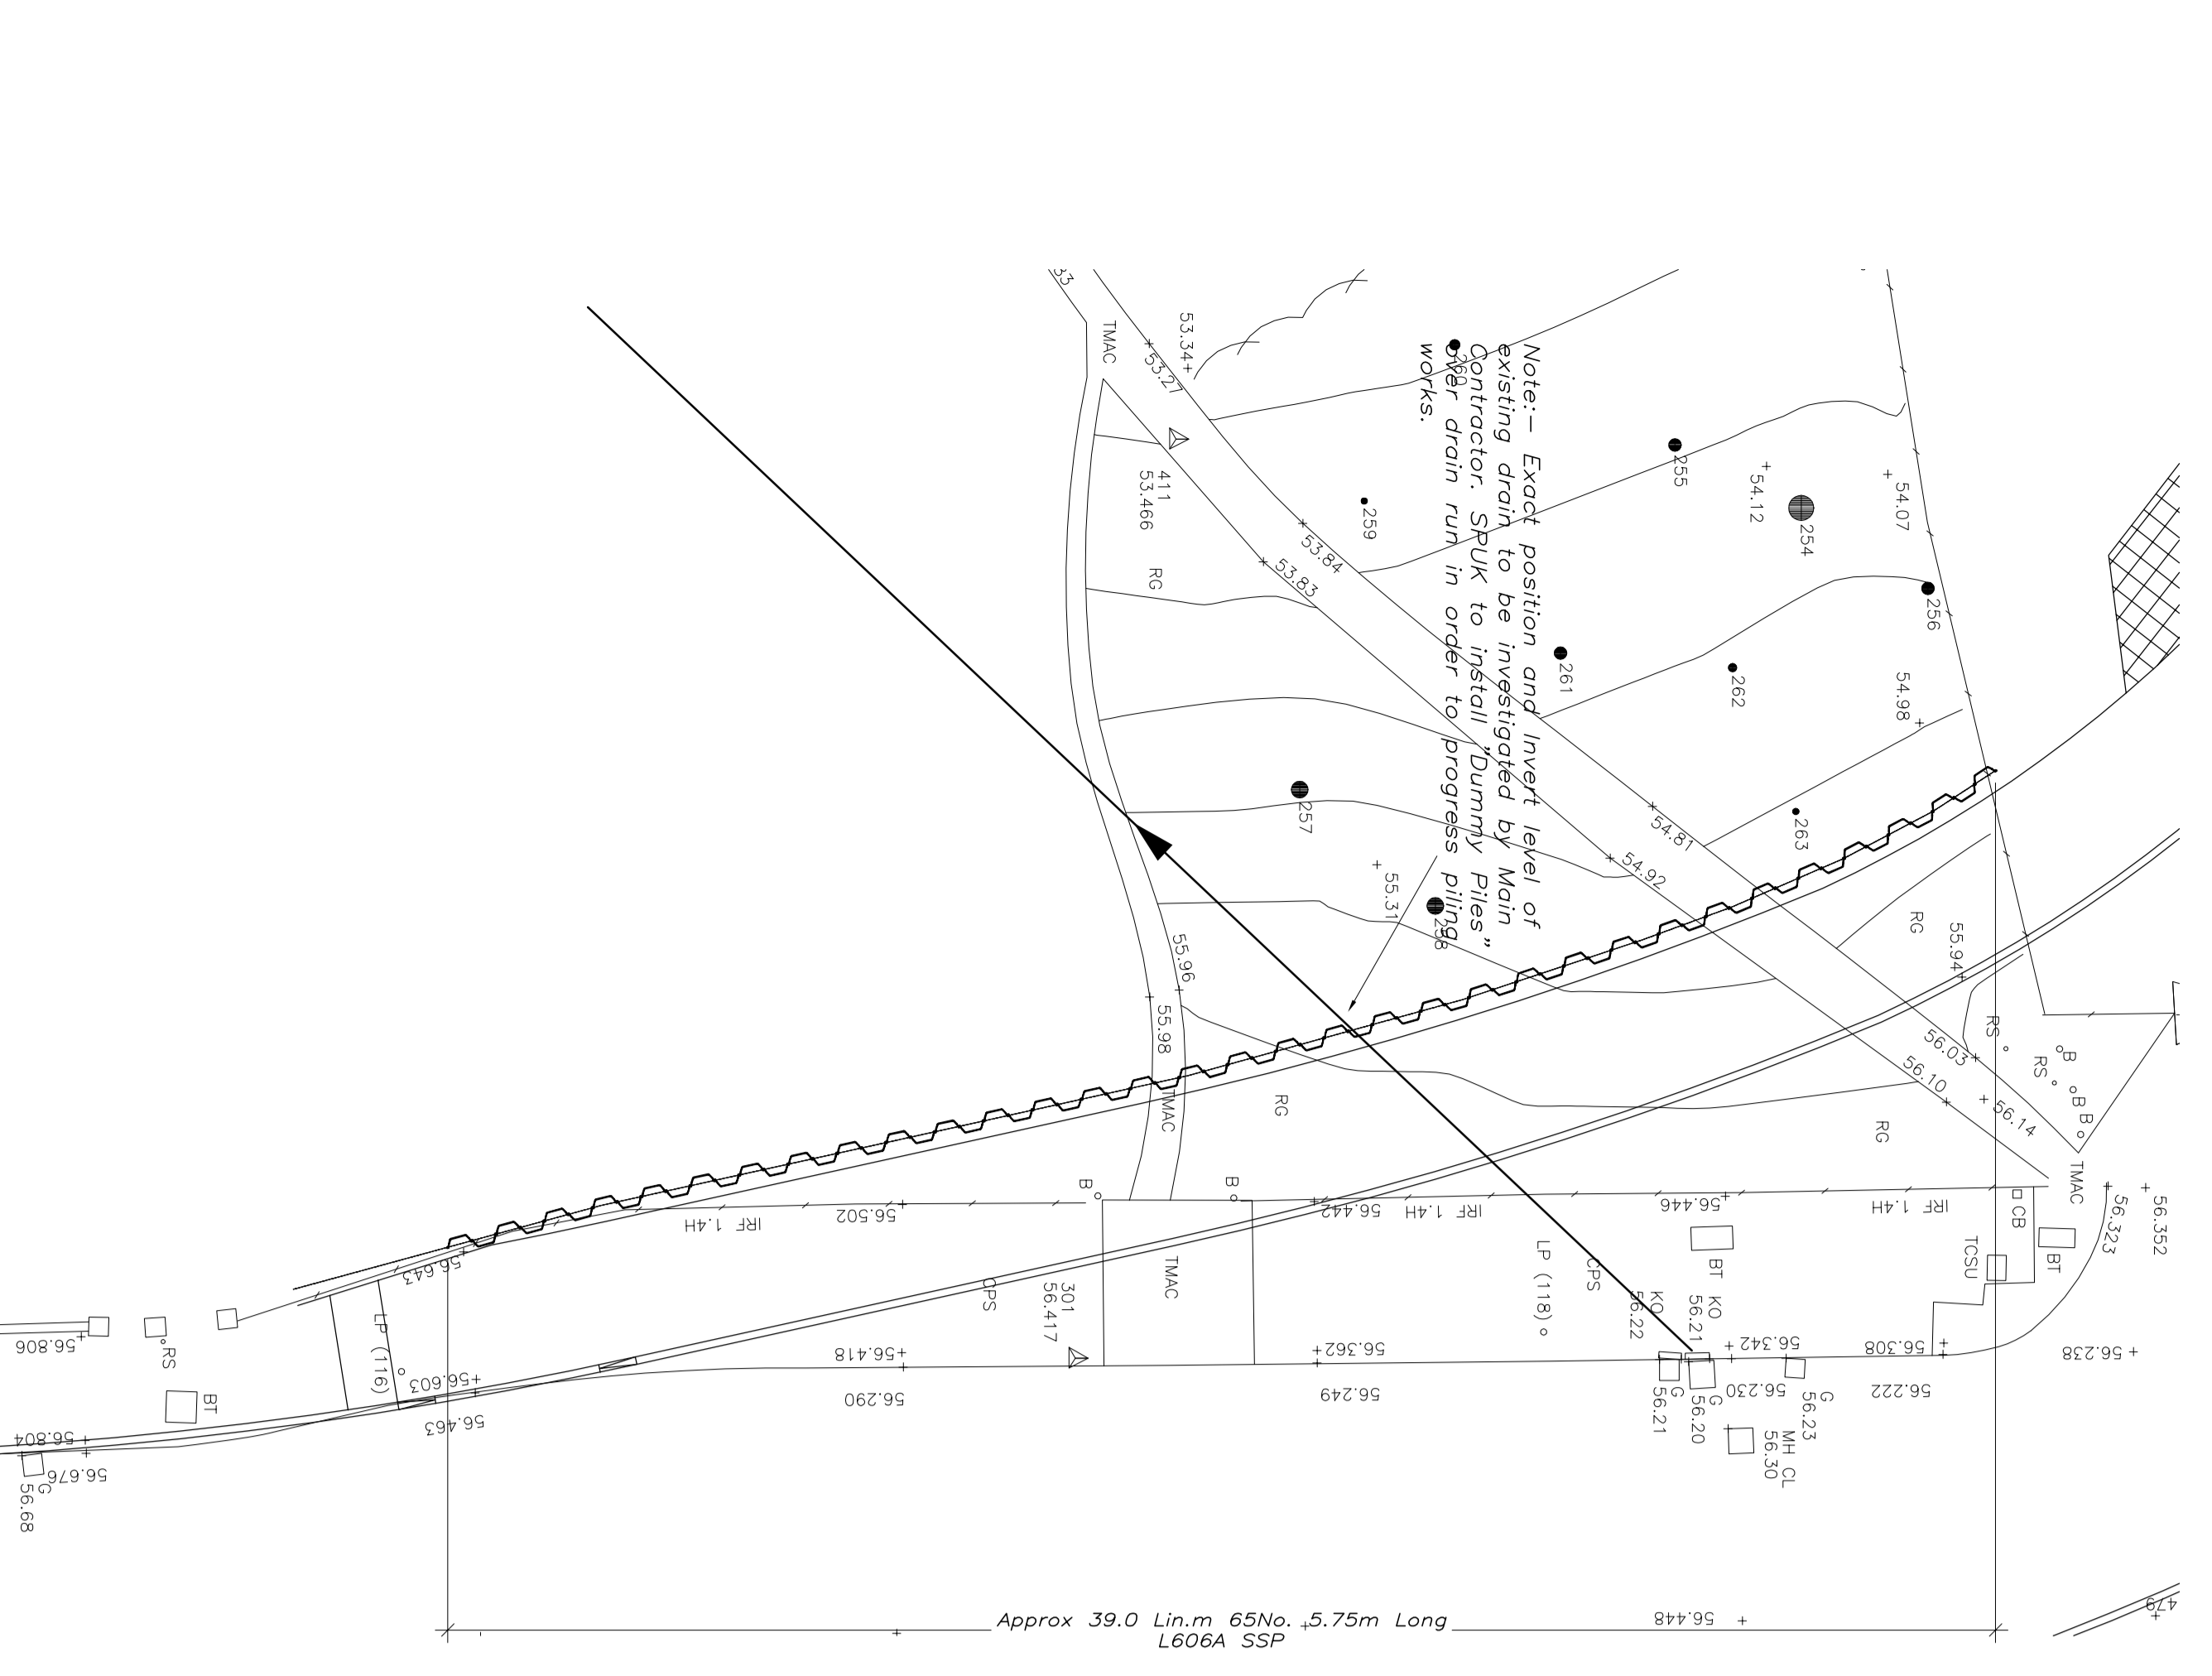


- NOTES
1. See also SPiUK Method Statement.
  2. Setting out by others.
  3. Pile numbers, wall plan lengths and pile orientations indicated are indicative only and are subject to setting and installation tolerances.

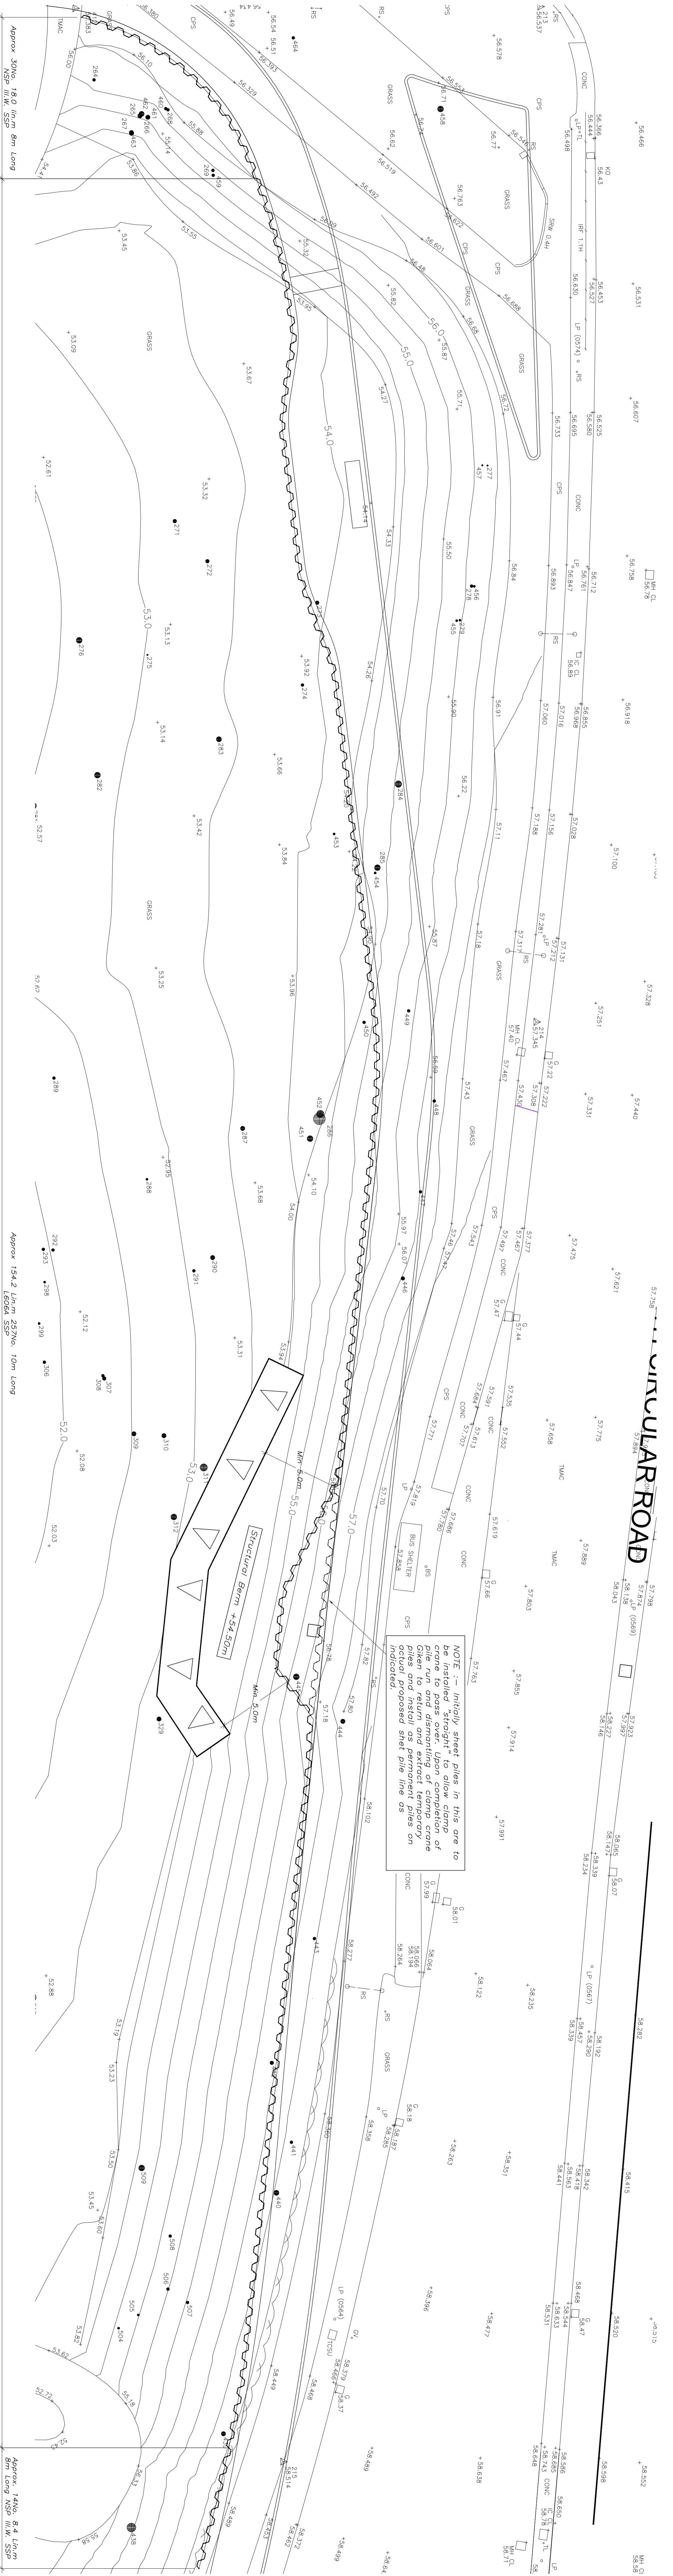

TYPICAL CROSS SECTION THRO' STRUCTURAL BERM

Project	A406 HENLEY'S CORNER JUNCTION IMPROVEMENTS
Drawing Title	SHEET PILE G.A. PLAN
Scale	As Shown
Drawn by	SD
Checked by	B
Date	Feb 2011
Original Size	A0 C832/GA/01
Revision	B
Revision 1	22/2/11 South-West piling ordered. Barm
Revision 2	SD

Blakfield House, Rough, Hwy. Road,  
Gorsefold, Peterborough, Cambs,  
Telephone: 01772 794141  
Facsimile: 01772 795151  
E-Mail: enquiries@sheepilinguk.com  
Web: www.sheepilinguk.com

**SHEET PILING (UK) LTD**